


McMenamy Torresdale & Holmesburg Rec Center

Planned Green Stormwater Infrastructure (GSI) Projects

PWD Project Number: 50288 & 50269
PWD Project Page: water.phila.gov/projects/p50288/
Map Updated: April 2024




PHILADELPHIA
WATER
— DEPARTMENT —

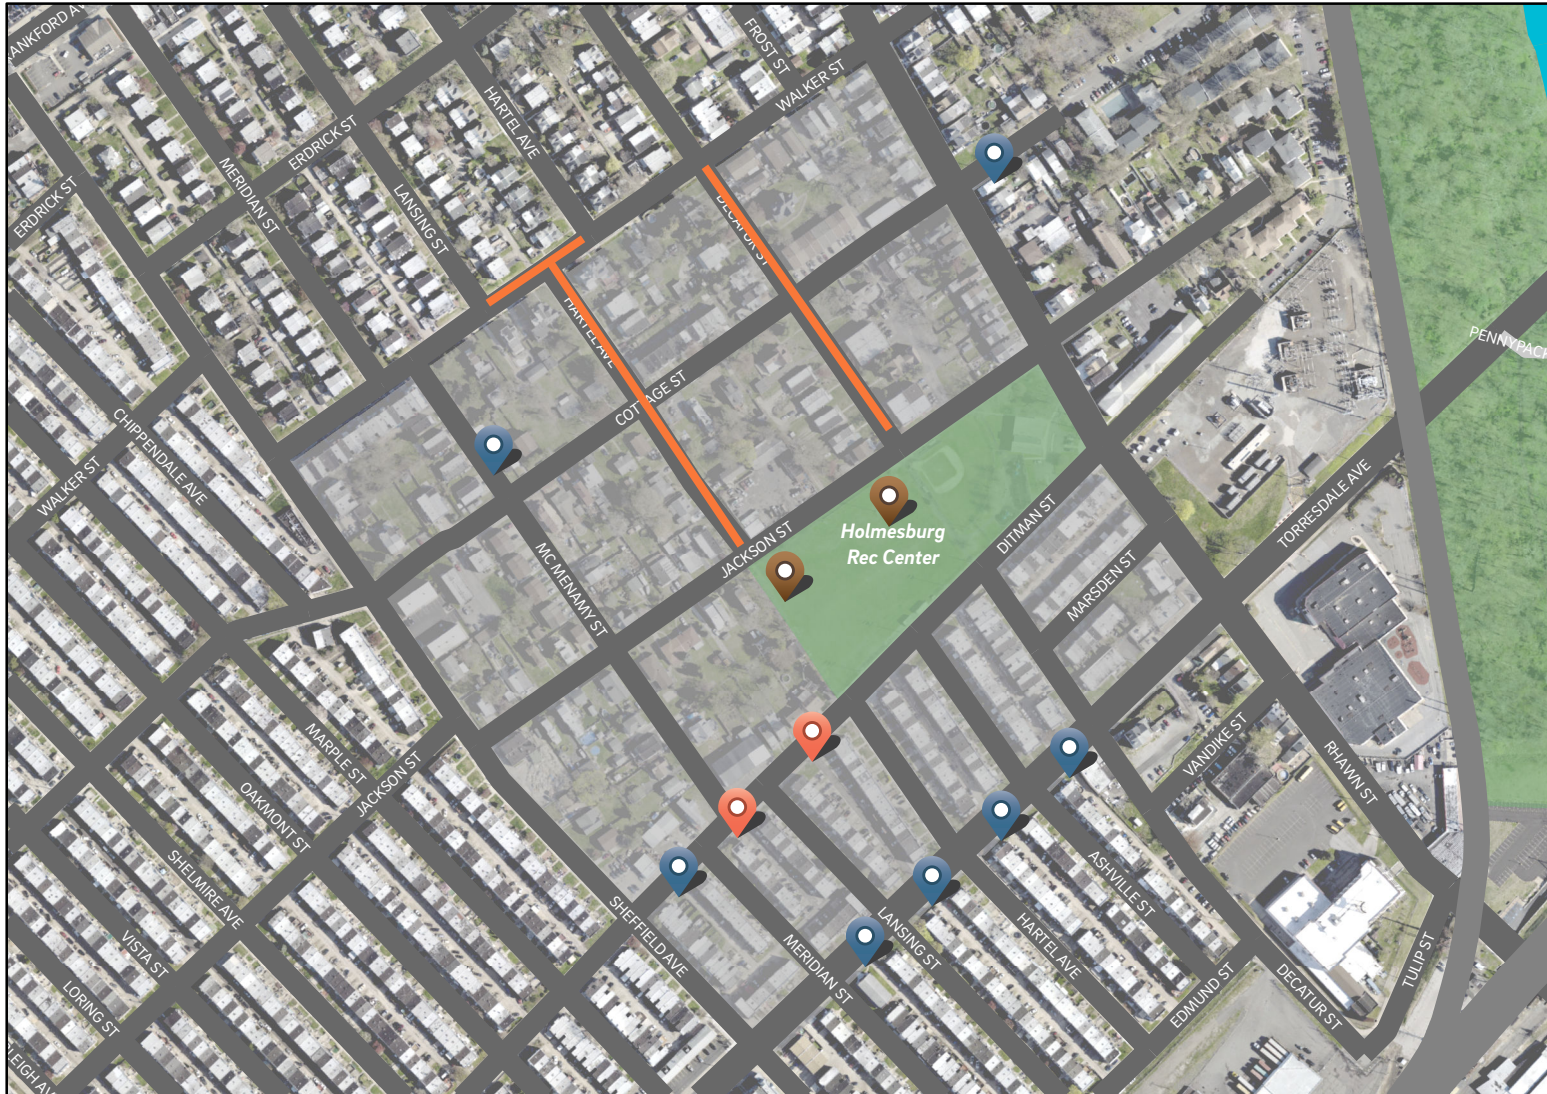

Tree Trench



Bumpout

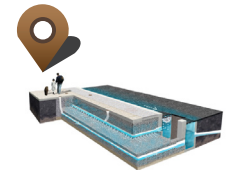

Subsurface Storage



Sewer Disconnection

In this sewer disconnection project, PWD will create a separate stormwater sewer to convey stormwater from these streets to the newly constructed subsurface system located in the Holmesburg Rec Center fields.

These green tools capture rainwater and store runoff to protect local waterways.
For more information on green tools, visit: water.phila.gov/green-city.

Have a question or comment? Contact Jackie.Ng@phila.gov

CONCEPT SUBJECT TO CHANGE

