



PHILADELPHIA WATERSHED MAP - N.T.S.



LOCATION MAP - N.T.S.

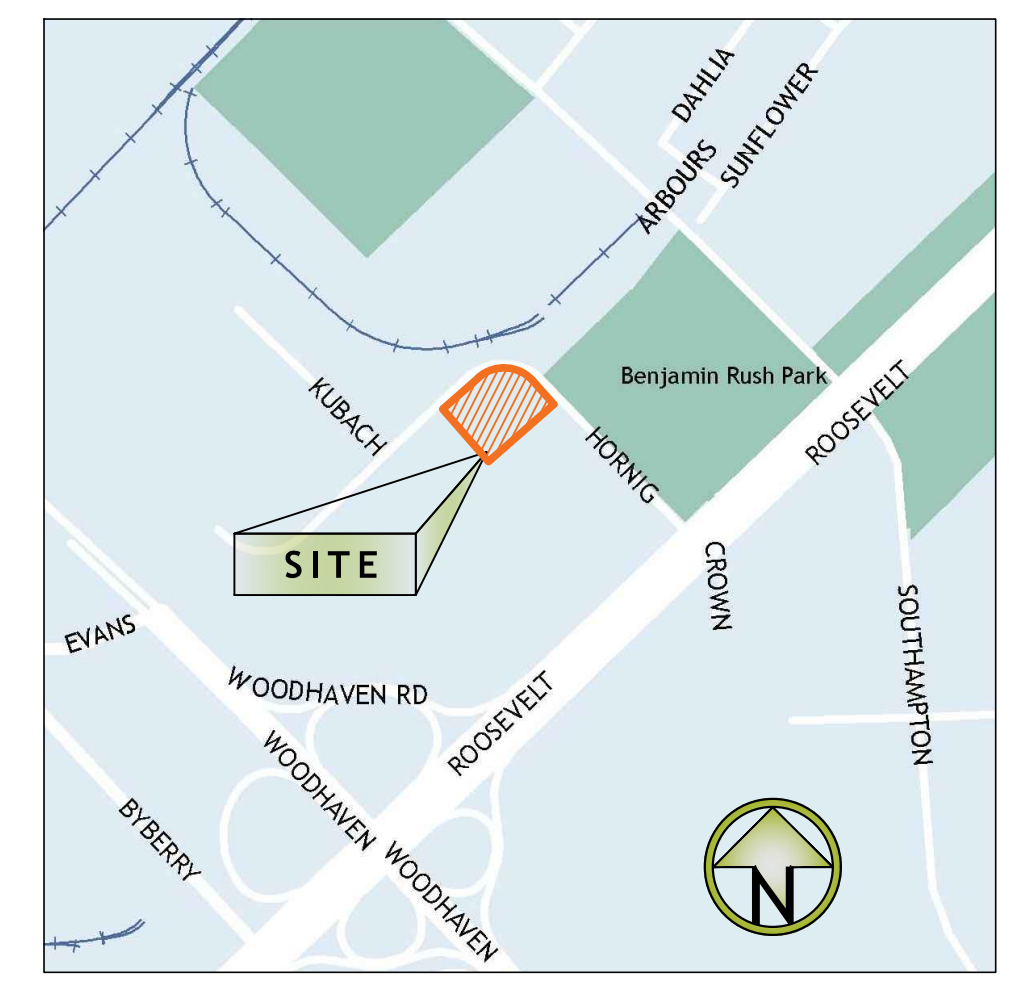

GENERAL NOTES

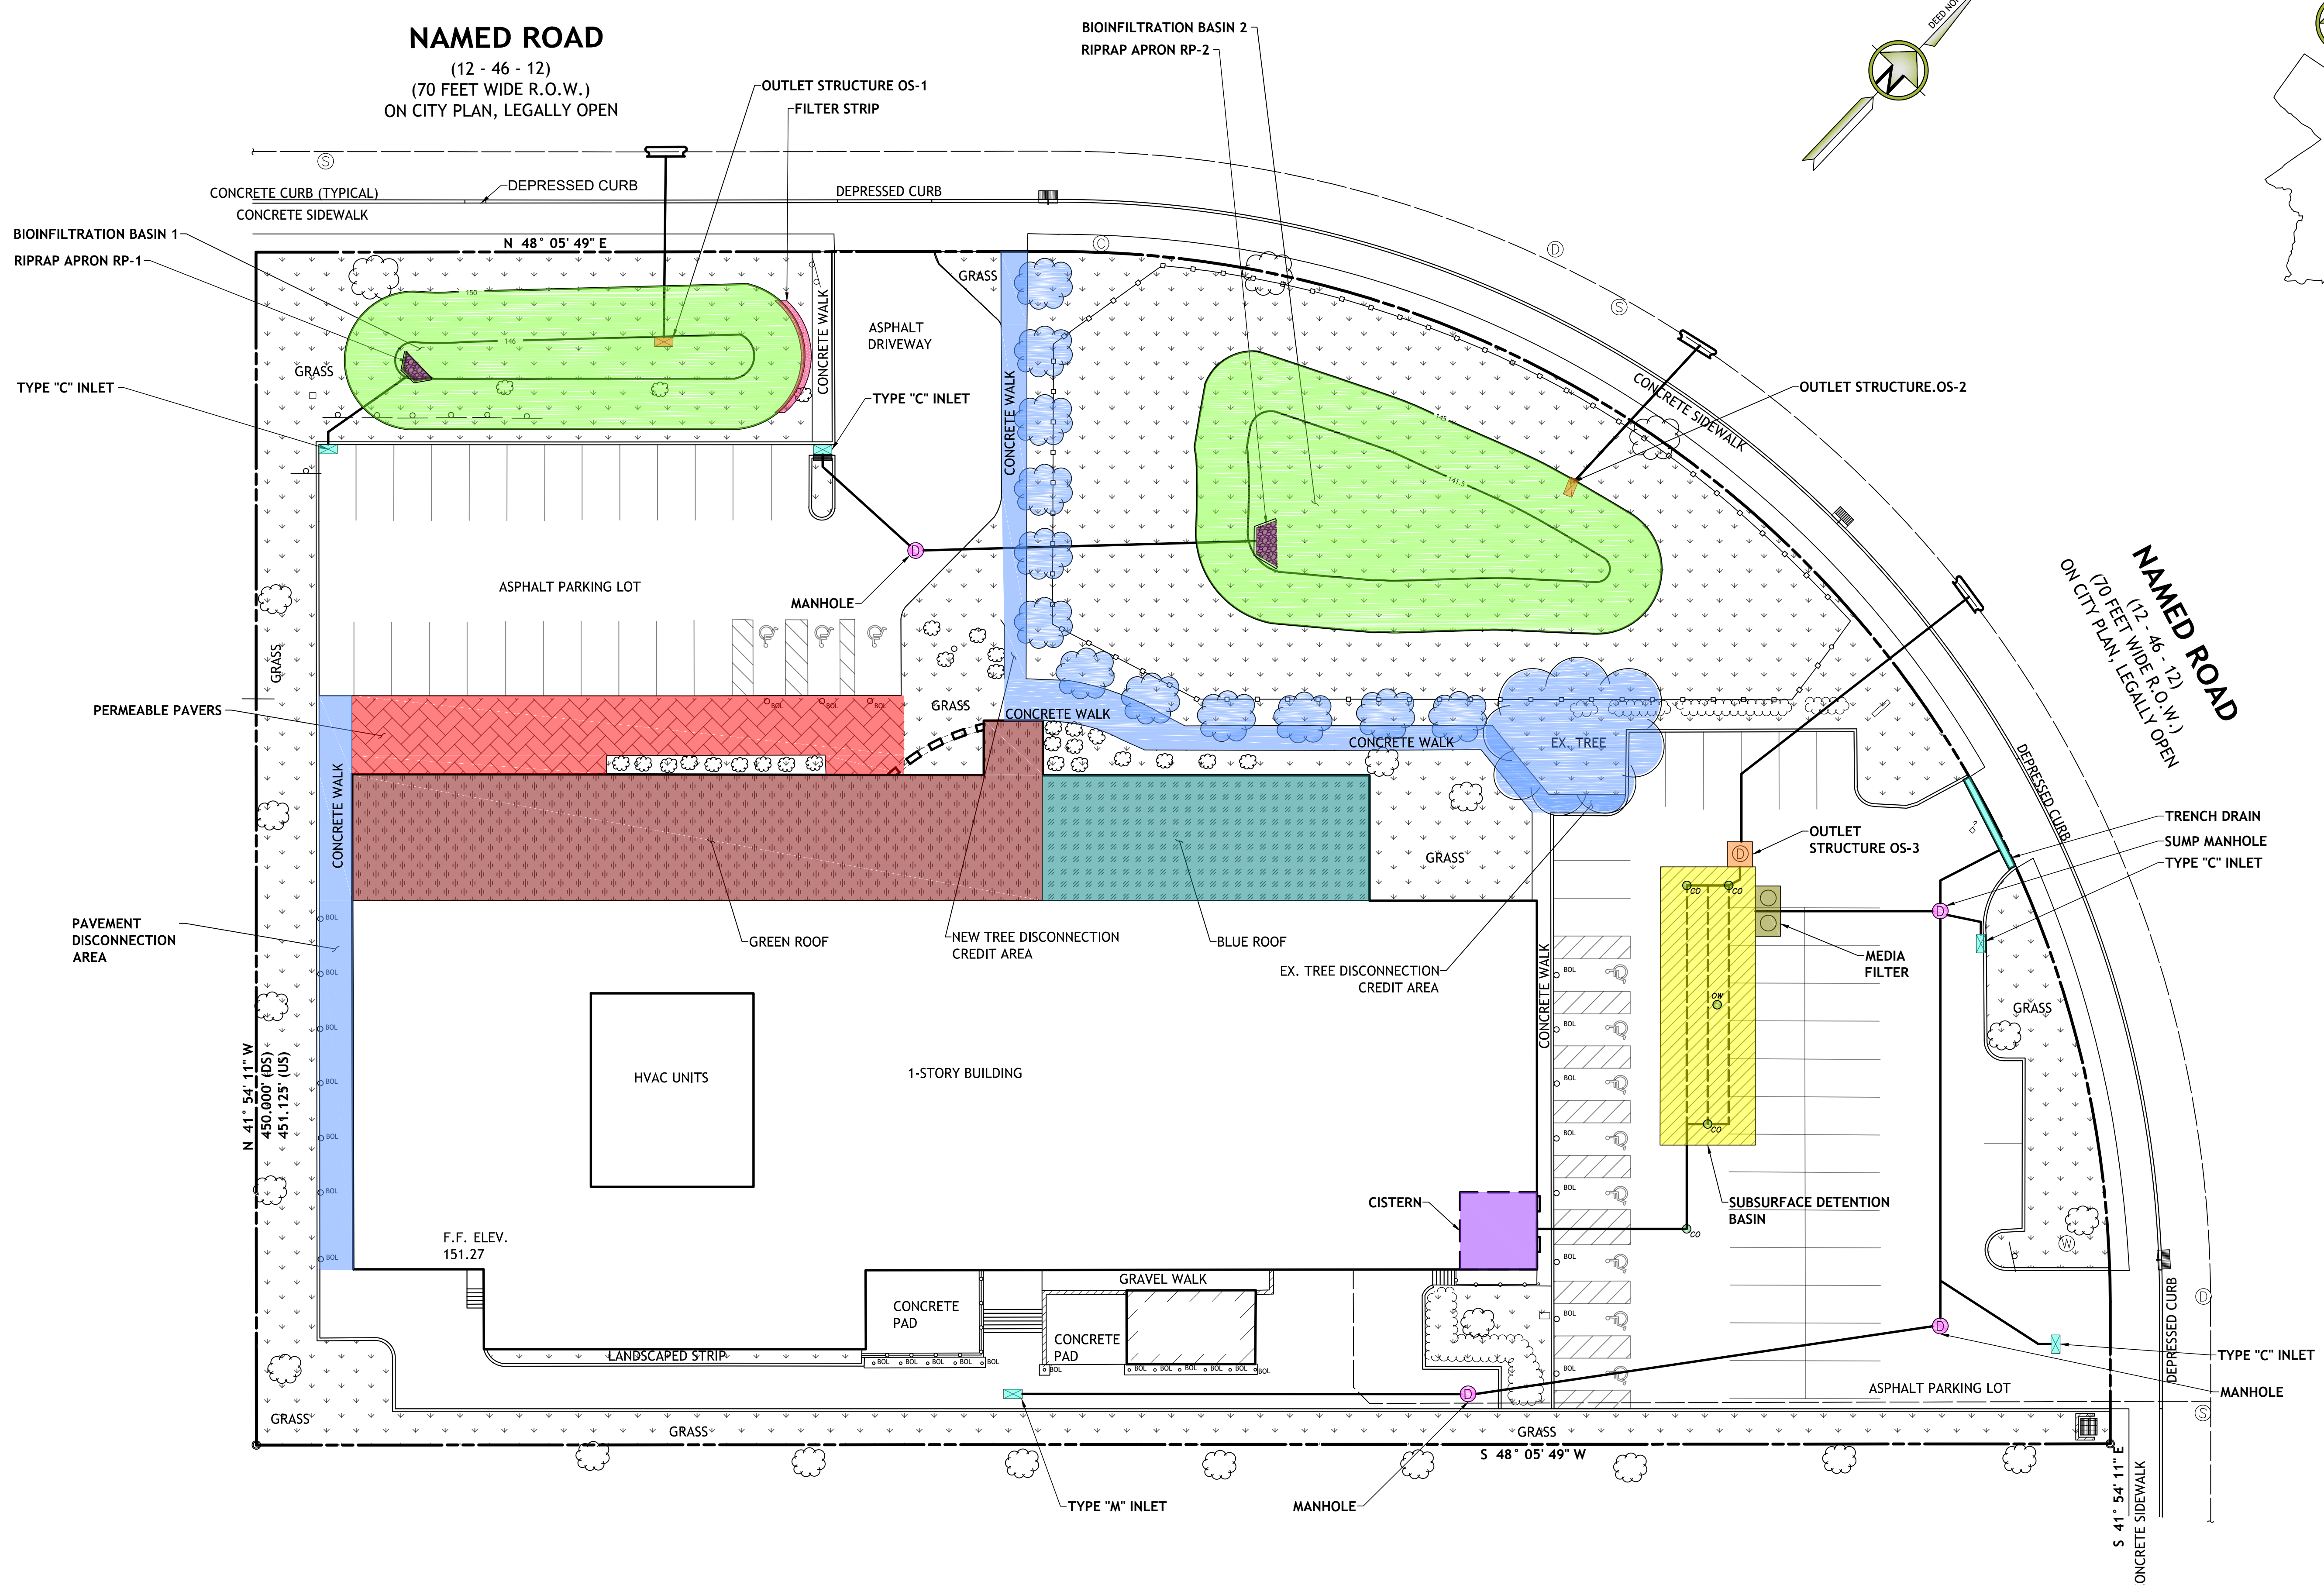

SMP MAINTENANCE GUIDE SITE MAP COLOR LEGEND

- PERMEABLE PAVERS
- SUMP MANHOLE, MANHOLE
- GREEN ROOF
- INLET, TRENCH DRAIN
- TREE DISCONNECTION CREDIT AREA, PAVEMENT DISCONNECTION AREA
- SUBSURFACE DETENTION BASIN
- BIOINFILTRATION BASIN
- OUTLET CONTROL STRUCTURE
- RIPRAP APRON
- FILTER STRIP
- BLUE ROOF
- CLEANOUT, OBSERVATION WELL
- CISTERN
- MEDIA FILTER

LEGEND

- PROPERTY BOUNDARY
- METAL FENCE
- CONTOUR LINE
- PAVING STRIPING LINE
- VEGETATION LINE / HEDGE
- TOP OF CURB ELEVATION
- BOTTOM OF CURB ELEVATION
- SPOT ELEVATION
- INVERT
- GRATE
- DEPRESSED CURB
- HANDICAPPED RAMP
- FOUND IRON PIN AT PROPERTY CORNER
- DECIDUOUS TREE
- LAMP POST
- FIRE HYDRANT
- COMMUNICATION MANHOLE
- DRAINAGE MANHOLE
- SEWER MANHOLE
- WATER MANHOLE
- WATER VALVE

LEGEND

- GAS VALVE
- WATER BOX
- VENT BOX-SEWER
- UNKNOWN CURB BOX
- BENCHMARK
- TRAFFIC SIGN
- BOLLARD
- HANDICAPPED SYMBOL
- 4" OPEN MOUTH GRATE
- INLET
- ASPHALT PAVING
- GREEN ROOF
- BLUE ROOF
- GRASS AND LANDSCAPED AREAS
- POROUS PAVERS
- SUBSURFACE DETENTION BASIN
- CONTOUR LINE
- SOLID SEWER PIPE
- PERFORATED SEWER PIPE
- HEADWALL
- NEW TREE
- MANHOLE
- CLEANOUT
- OBSERVATION WELL
- CITY SEWER CONNECTION

NO.	DESCRIPTION	REVISIONS	DATE	BY

PROFESSIONAL ENGINEER, P. E.
PA Professional Engineer L.C.
No. 148747474

Signature _____

SMP MAINTENANCE GUIDE SITE MAP SAMPLE

PROJECT NAME

Address:
Drawn/Chk By:
Municipality: Philadelphia
County: Philadelphia
State: Pennsylvania
Scale: 1" = 20'
Project Number:
File Name:
Field Date:
Completed:

Drawing Number:
1 of 1

PWD TRACKING #:

GRAPHIC SCALE

