


PLAN

SECTION

MANUAL AIR VALVE

APCO 143C COMBINATION AUTOMATIC AIR VALVE OR APPROVED EQUAL, NOMINAL SIZE OF 1" OR AS SPECIFIED WITH FEMALE NPT INLETS. 1" AND 2" AIR VALVES SHALL HAVE FEMALE NPT INLETS. 4" AND LARGER AIR VALVES SHALL HAVE ANSI FLANGE INLETS.

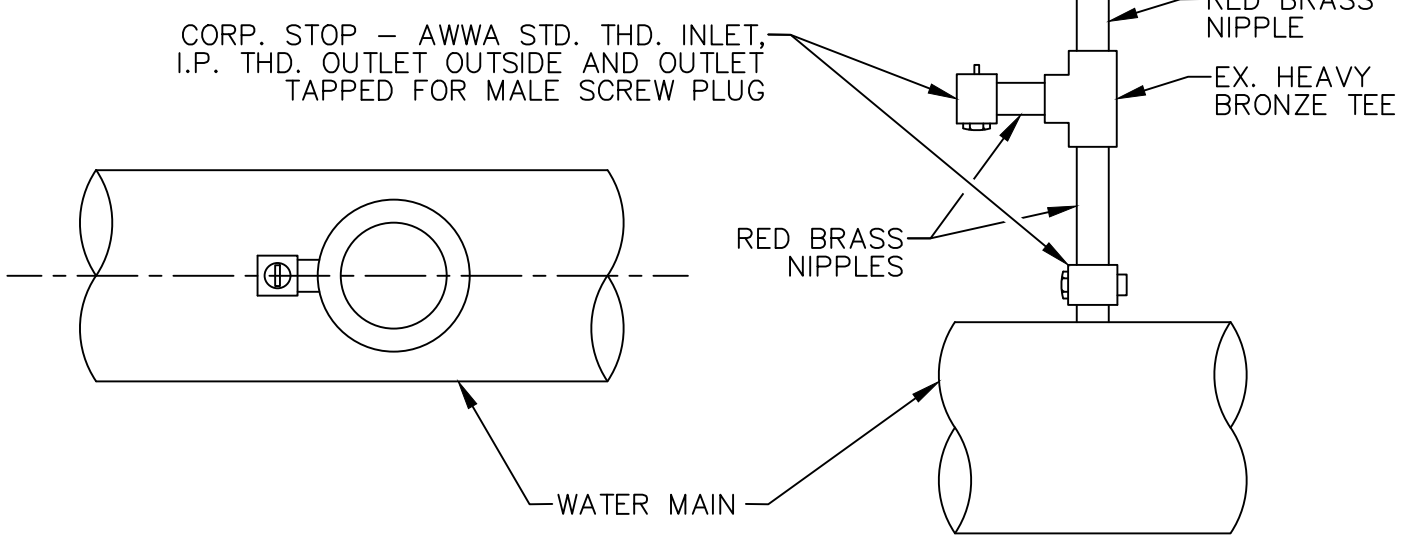

PLAN

SECTION

AUTOMATIC AIR VALVE

PHILADELPHIA WATER DEPARTMENT	AIR VALVES		
	DRAWN BY: D&B GUARINO CHECKED BY: WD	DATE: FEB. 2022 DETAIL ID: VALVE-03	REV.: 1