



Appendix A

Show this diagram to the registered plumber you hire to install the water line and meter pit.
 Note: Some details on these diagrams may have changed. Please confirm with the Cross Connection Control team before proceeding.

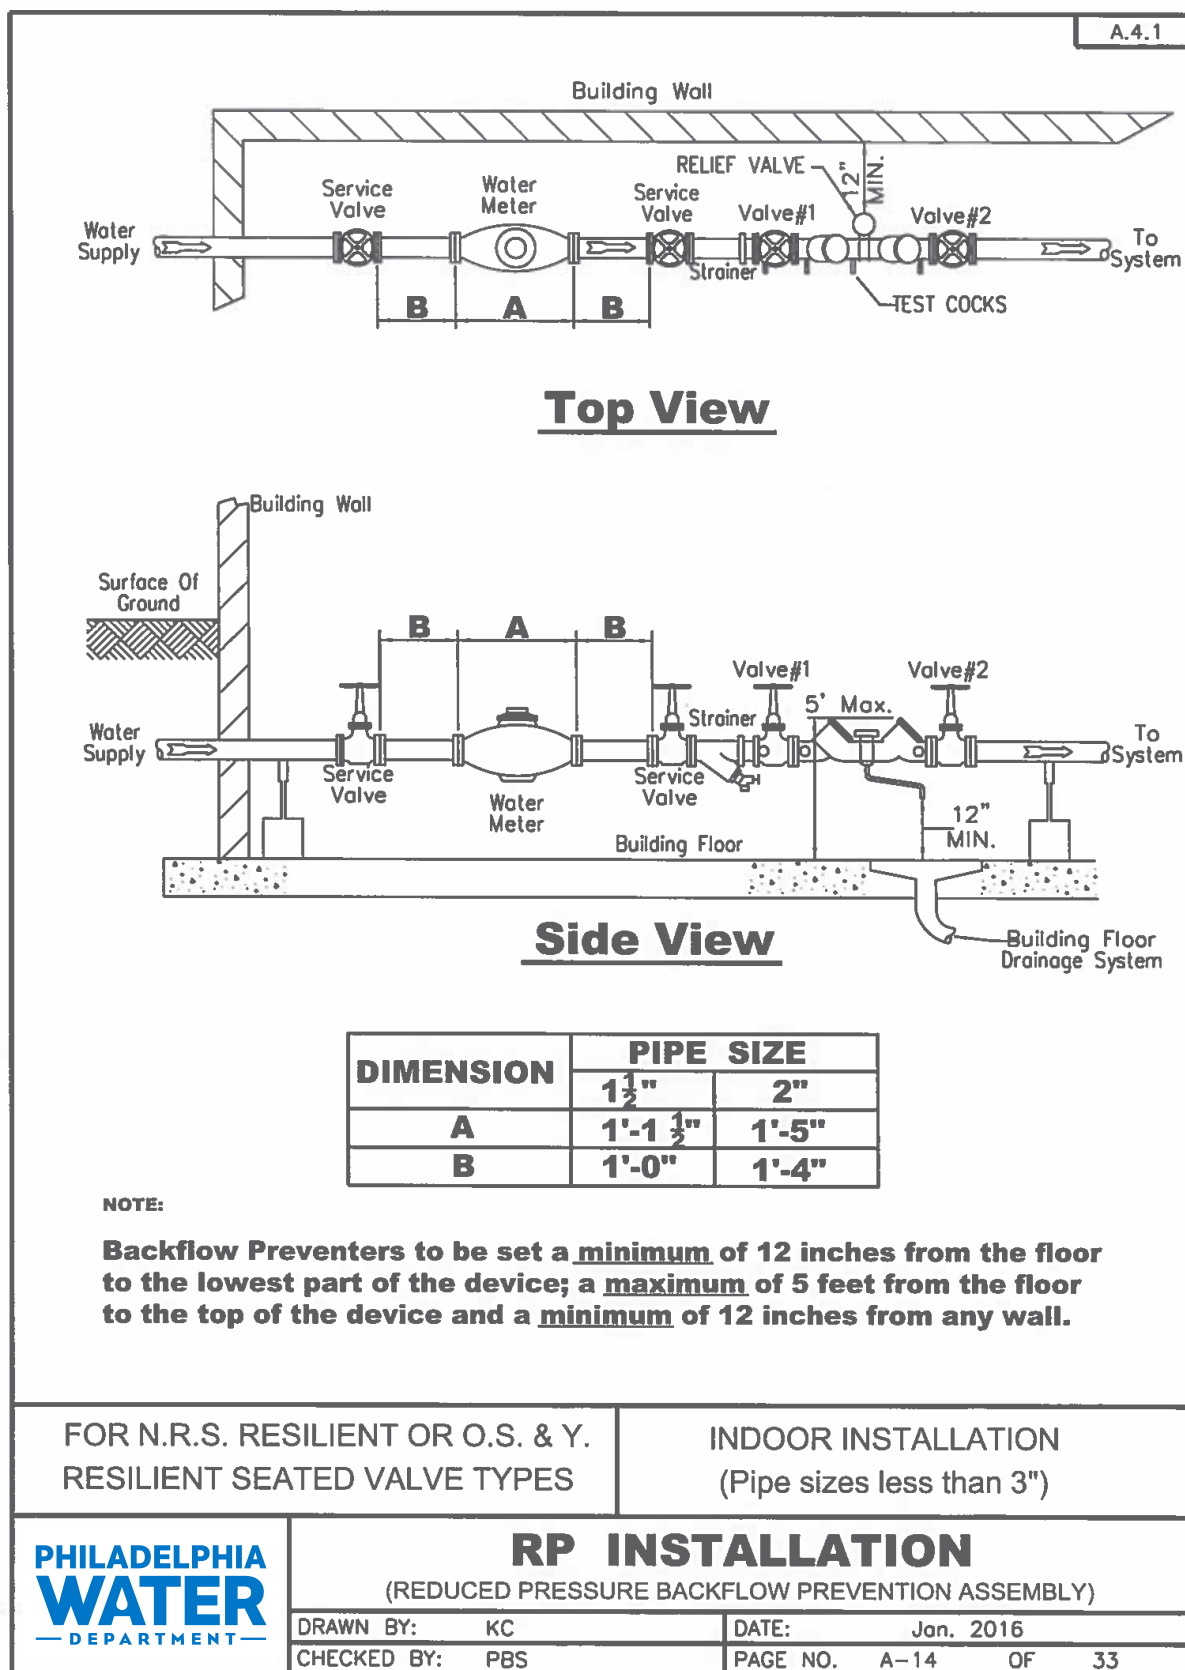

Appendix A

Show this diagram to the registered plumber you hire to install the water line and meter pit.
 Note: Some details on these diagrams may have changed. Please confirm with the Cross Connection Control team before proceeding.

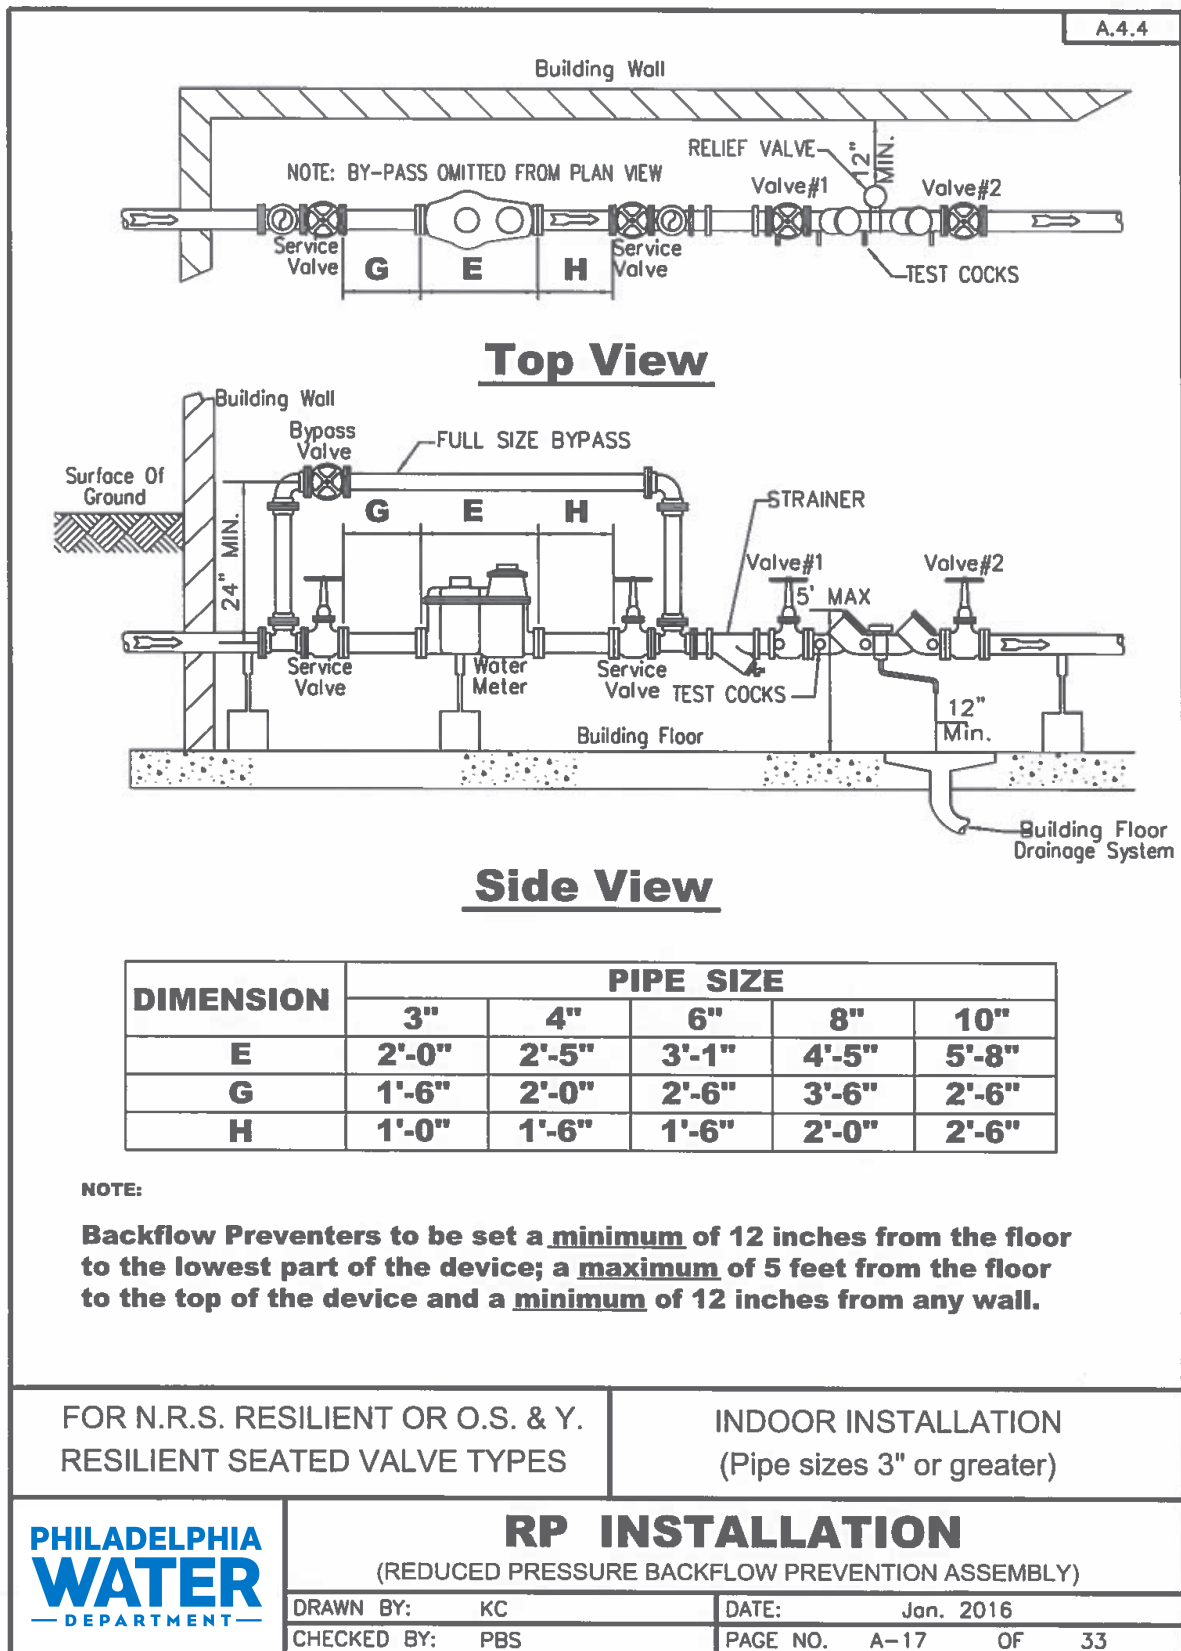

Appendix A

Show this diagram to the registered plumber you hire to install the water line and meter pit.
Note: Some details on these diagrams may have changed. Please confirm with the Cross Connection Control team before proceeding.

